



K:\Pro\2002\02146\Sunridge Dev Co - Webster Str\Drawings\02146P.dwg Tue Dec 03 11:39:08 2002

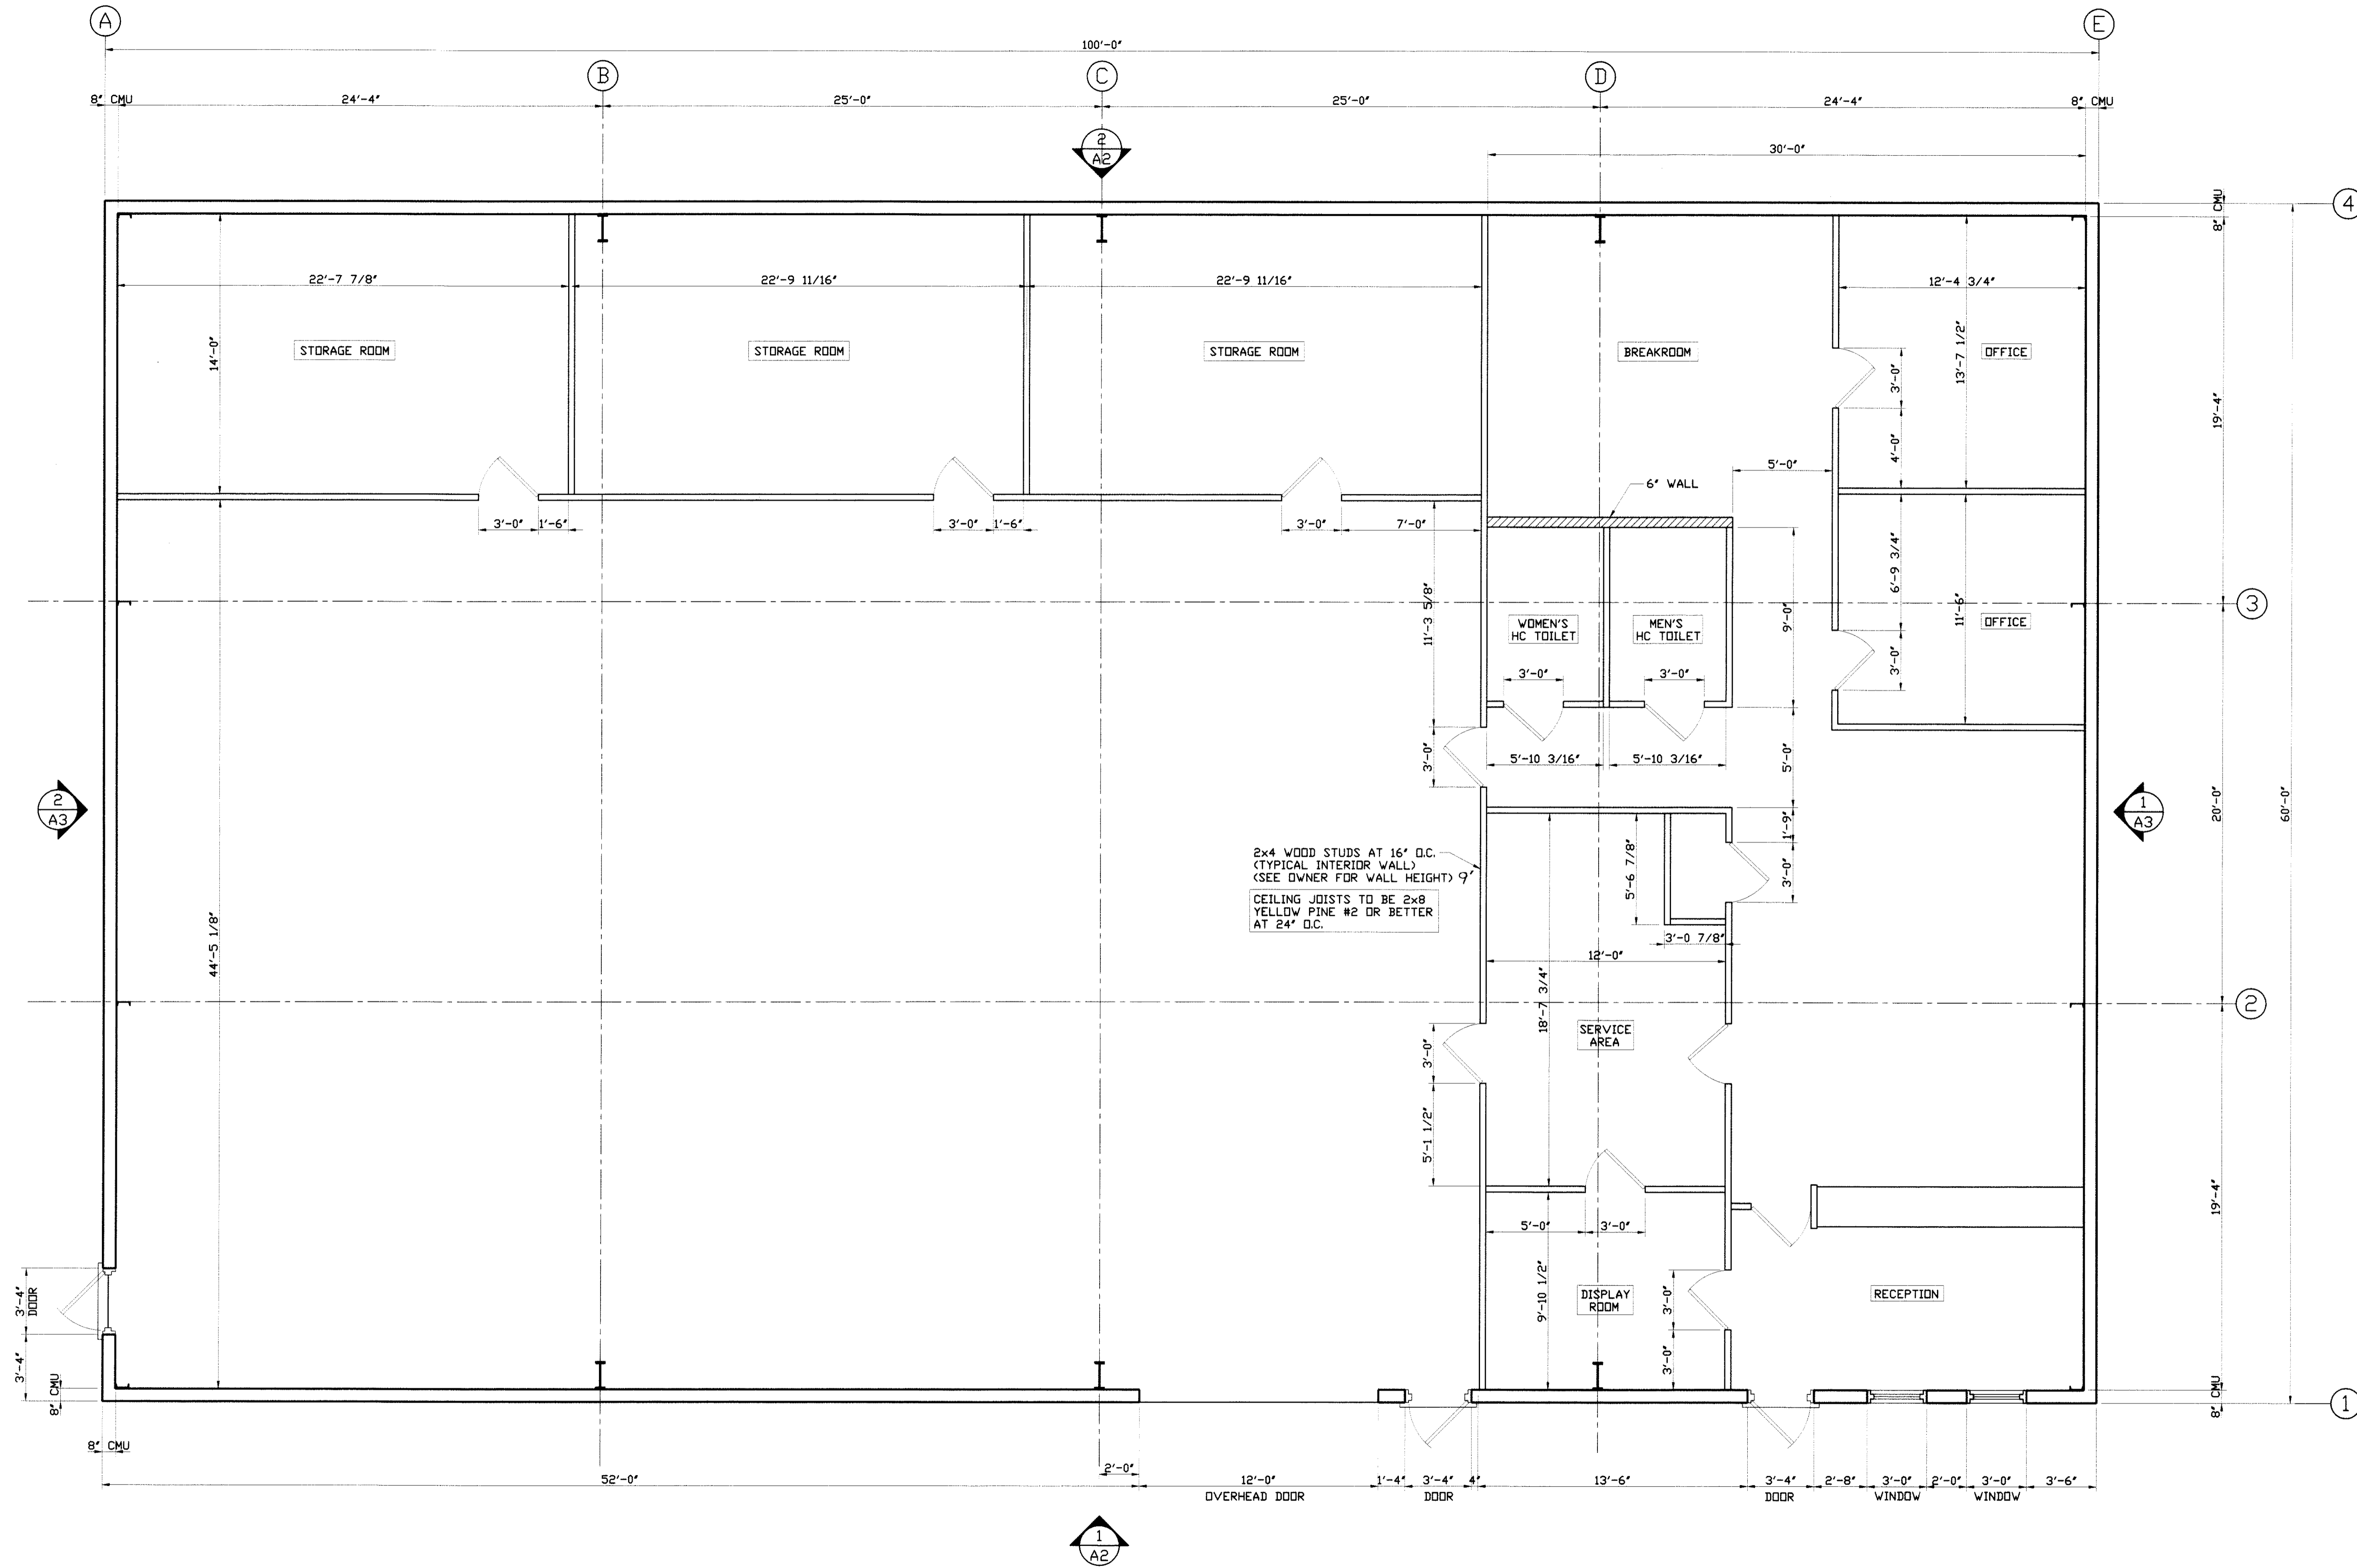

1 PLAN- FLOOR
 A1 1/4"=1'-0"

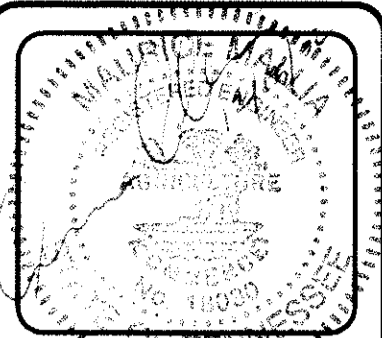

MALLIA ENGINEERING COMPANY
 1827 WHITE AVENUE, KNOXVILLE, TN 37916
 TEL: (865) 637-9324 / FAX: (865) 521-9165
 EMAIL ADDRESS: MMALLIA@MALLIENG.COM

METAL BUILDING FOUNDATION FOR:
 SUN RIDGE DEVELOPMENT
 WEBSTER STREET
 KNOXVILLE, TENNESSEE

REV. NO.	REV. DATE

DRAWN BY: KTS
 DESIGN BY: MAURICE MALLIA
 CHECKED BY: MAURICE MALLIA
 ISSUED DATE: 12-03-2002

FLOOR PLAN

A1

02146.1